

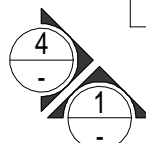


TYPE (K) AREAS

HOUSE AREA	: 106.59 m ²
GARAGE AREA	: 36.98 m ²
ALFRESCO AREA	: 11.16 m ²
PORCH AREA	: 1.77 m ²
TOTAL AREA	: 156.50 m ²
PERIMETER	: 53.60 m

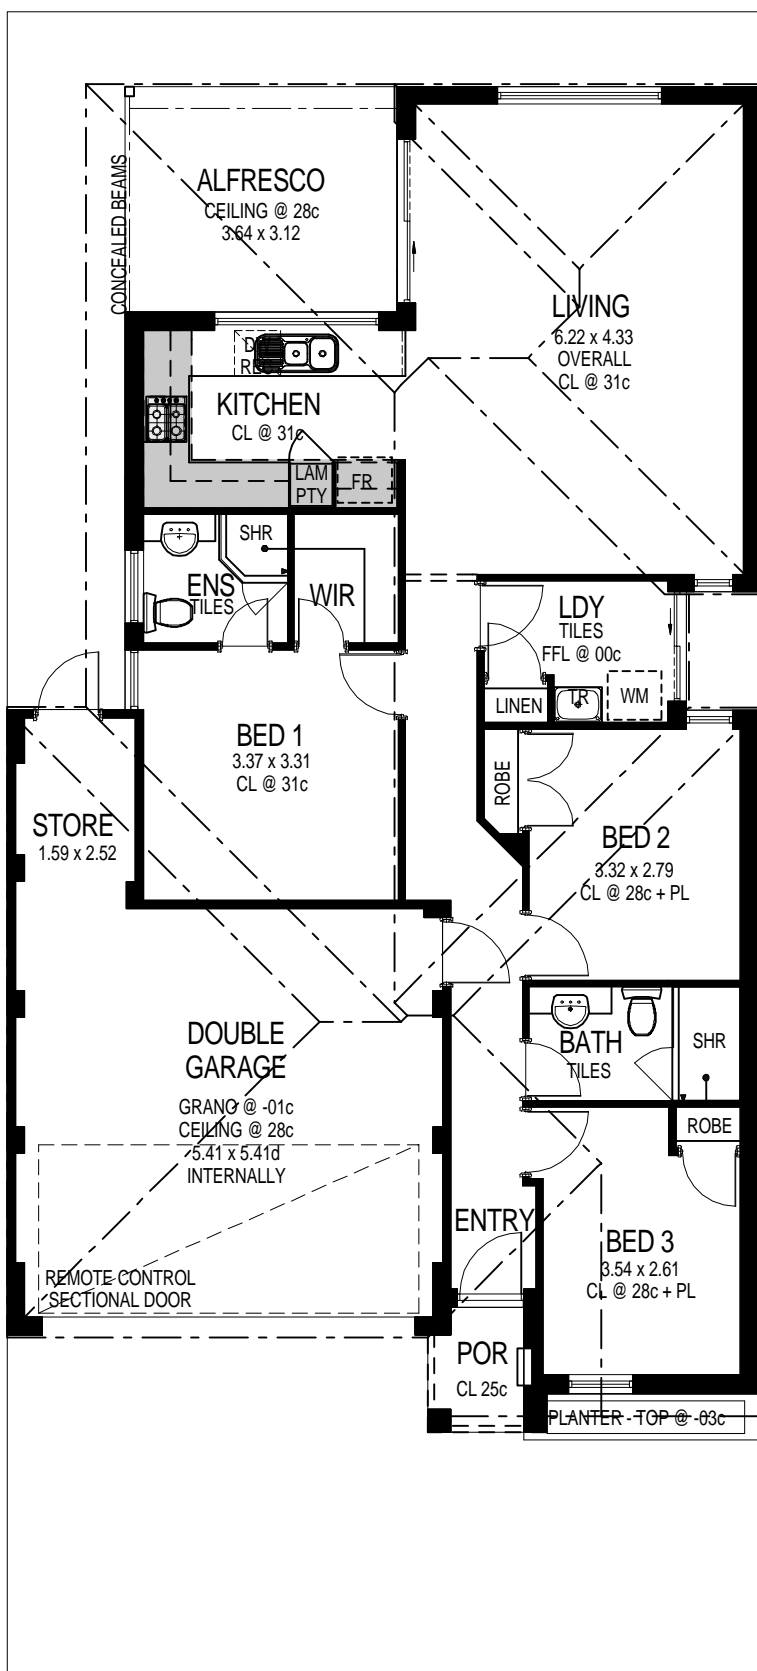

REPRODUCTION OF THIS PLAN, IN PART OR FULL, WILL RESULT IN PROSECUTION.

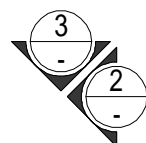

CLIENT: JARDIM CORPORATION

**ADDRESS:
98 EAST ROAD PEARSALL**

aaron sice
info@bluecardindustries.com
0423 972 359
abn: 95 122 212 506
acn: 122 212 506
copyright © 2010

STREETFRONT 2

date: 10/05/09
scale 1:100 (A3)

SHEET 3 OF 6